


CROWN DILMUN HOUSING

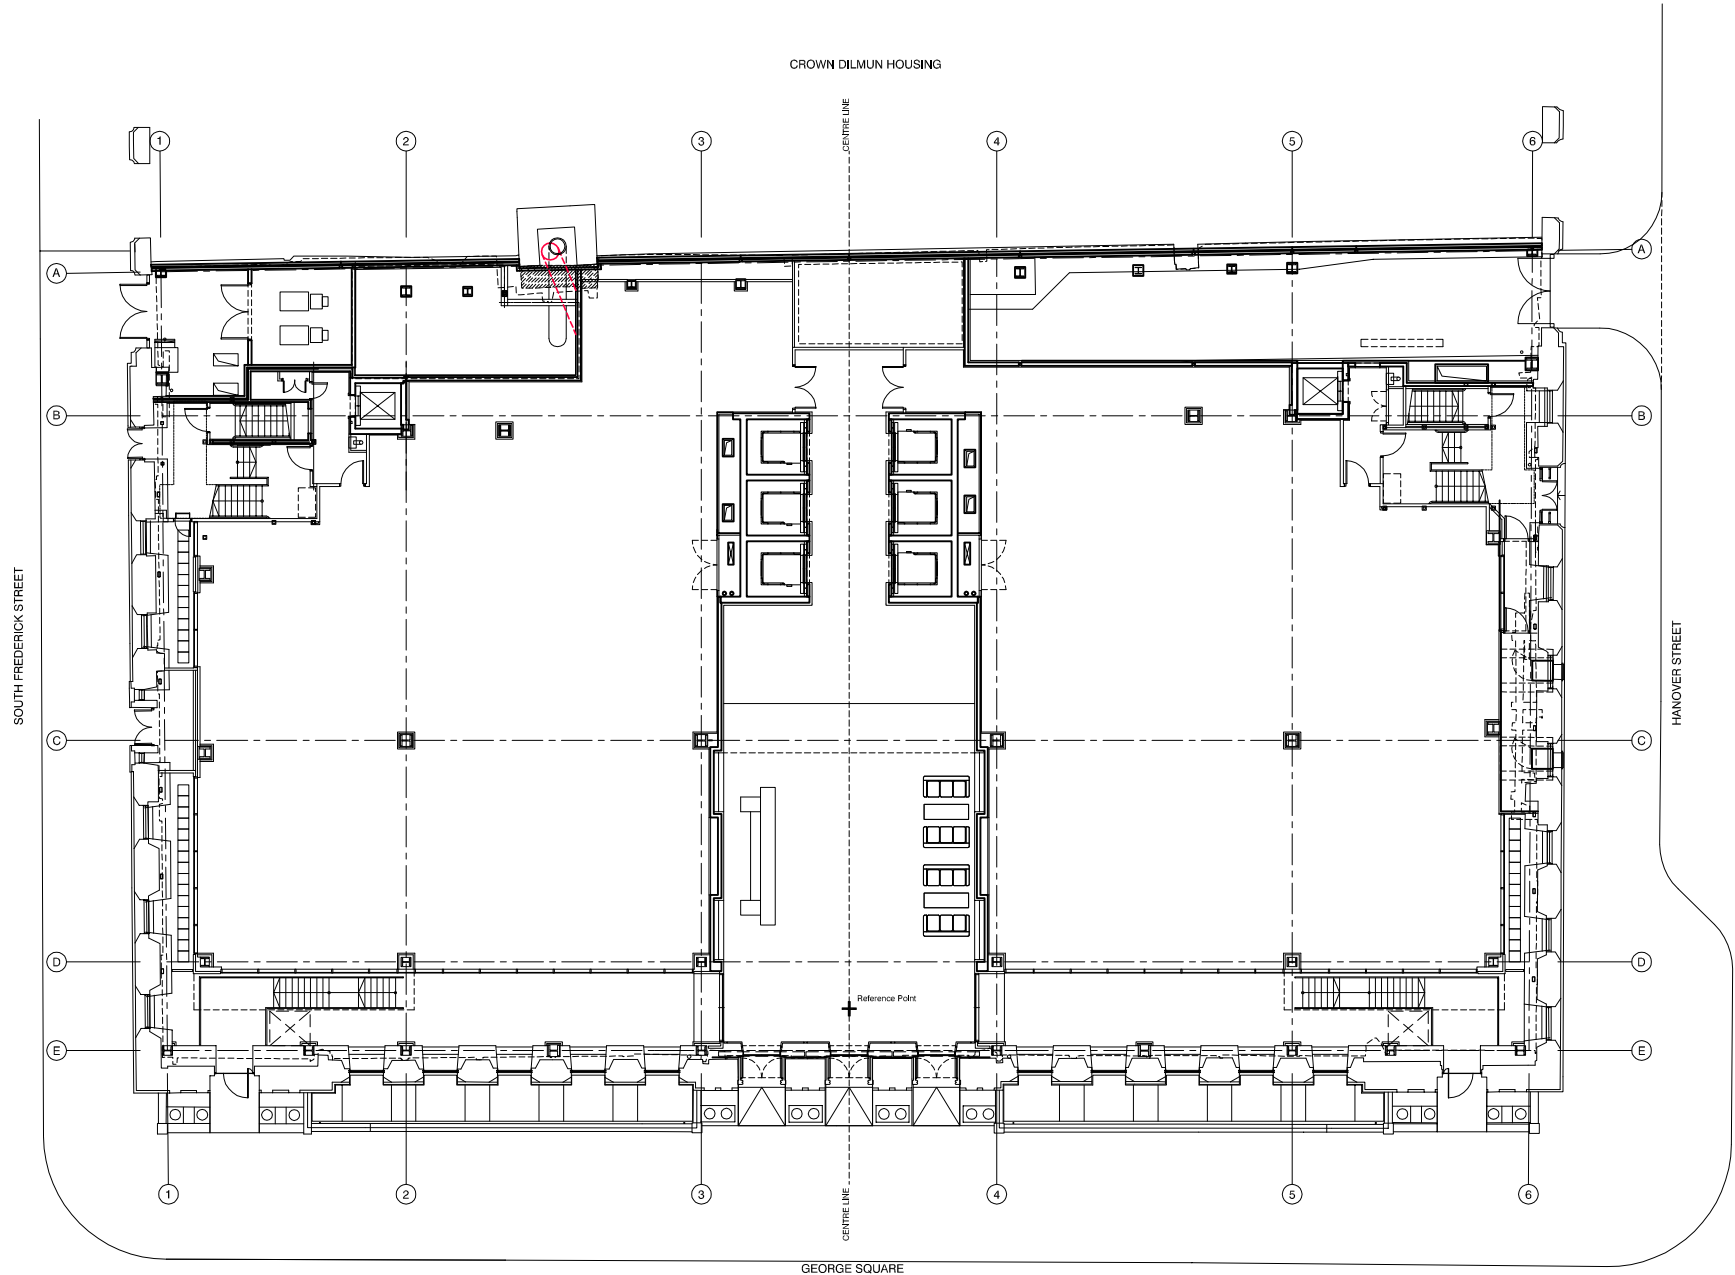

GROUND FLOOR PLAN

