


CROWN DILMUN HOUSING

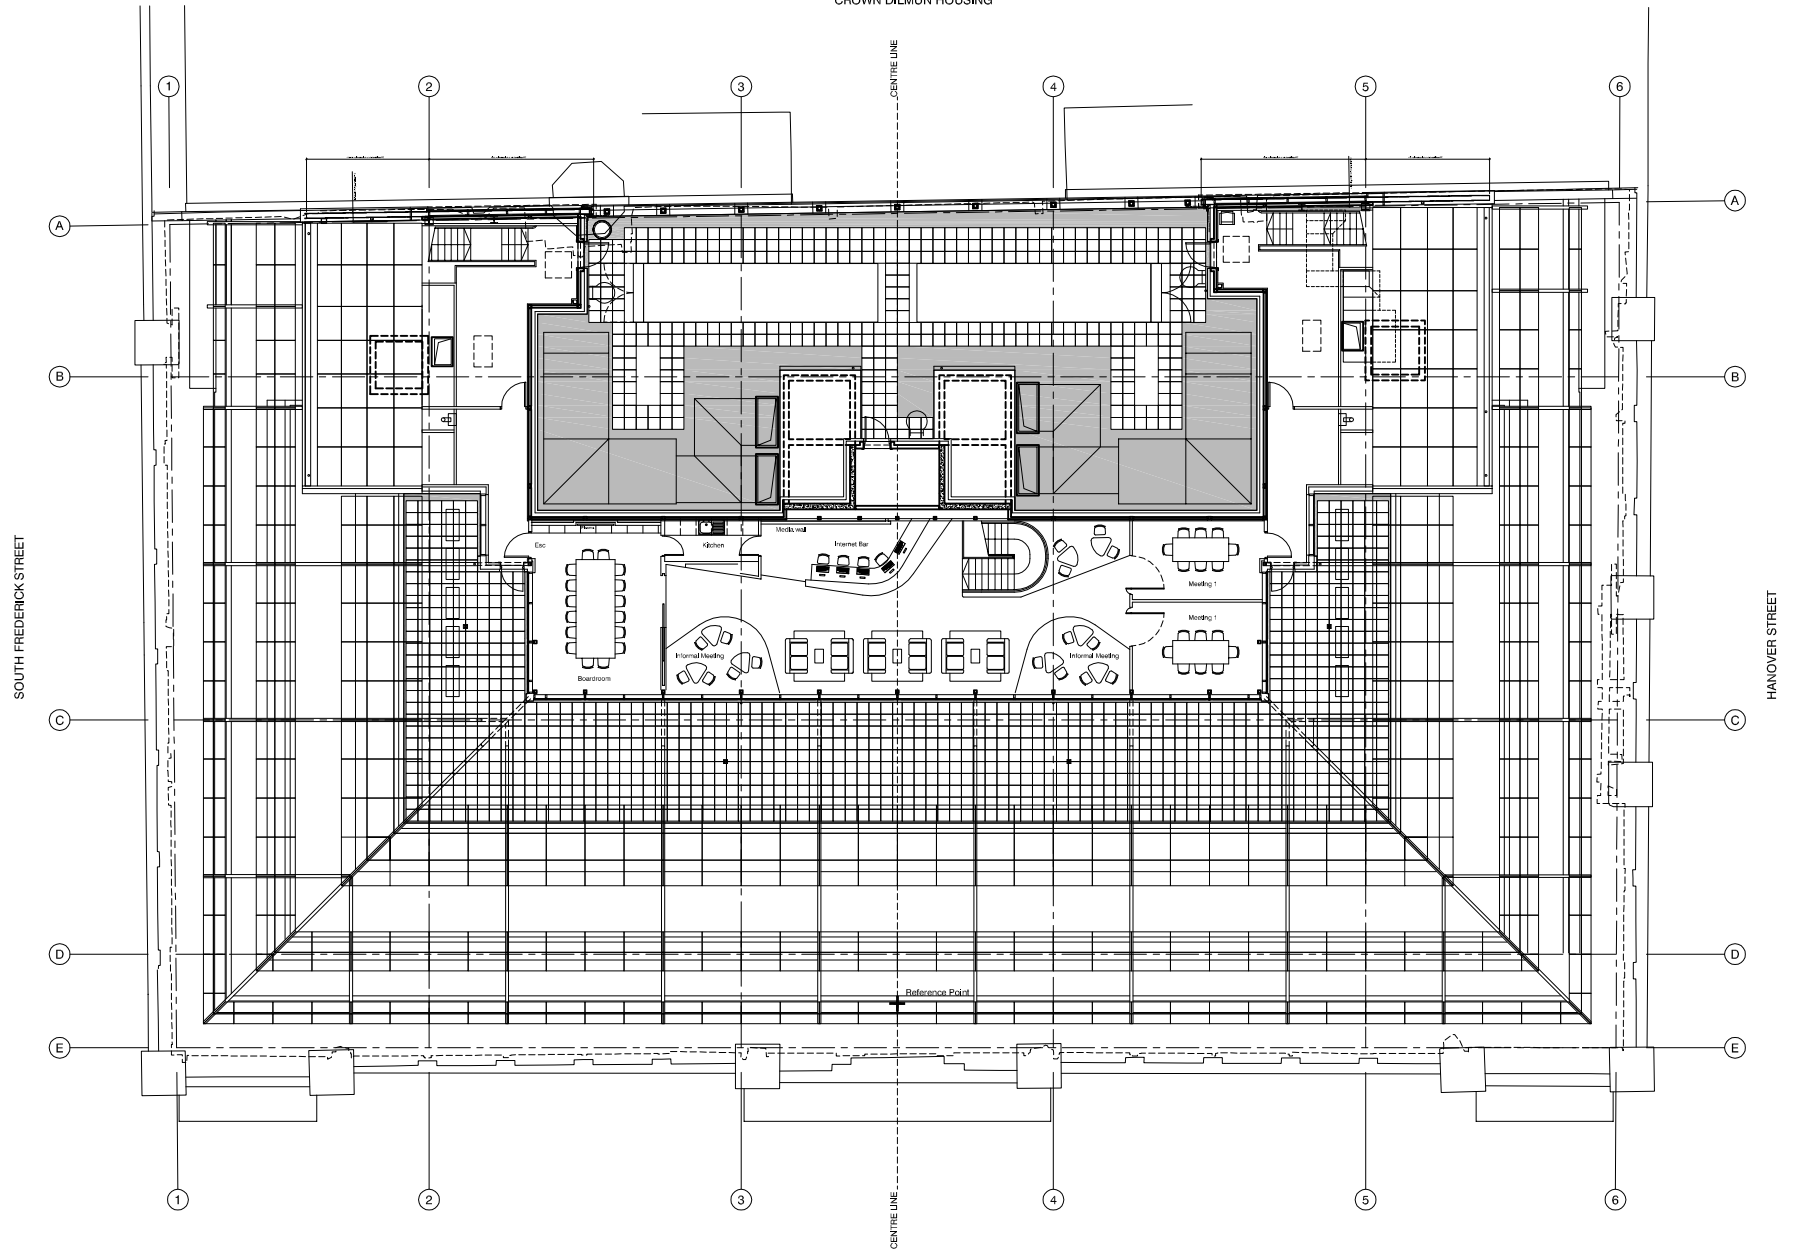

GEORGE SQUARE

ROOF PLAN

