


CROWN DILMUN HOUSING

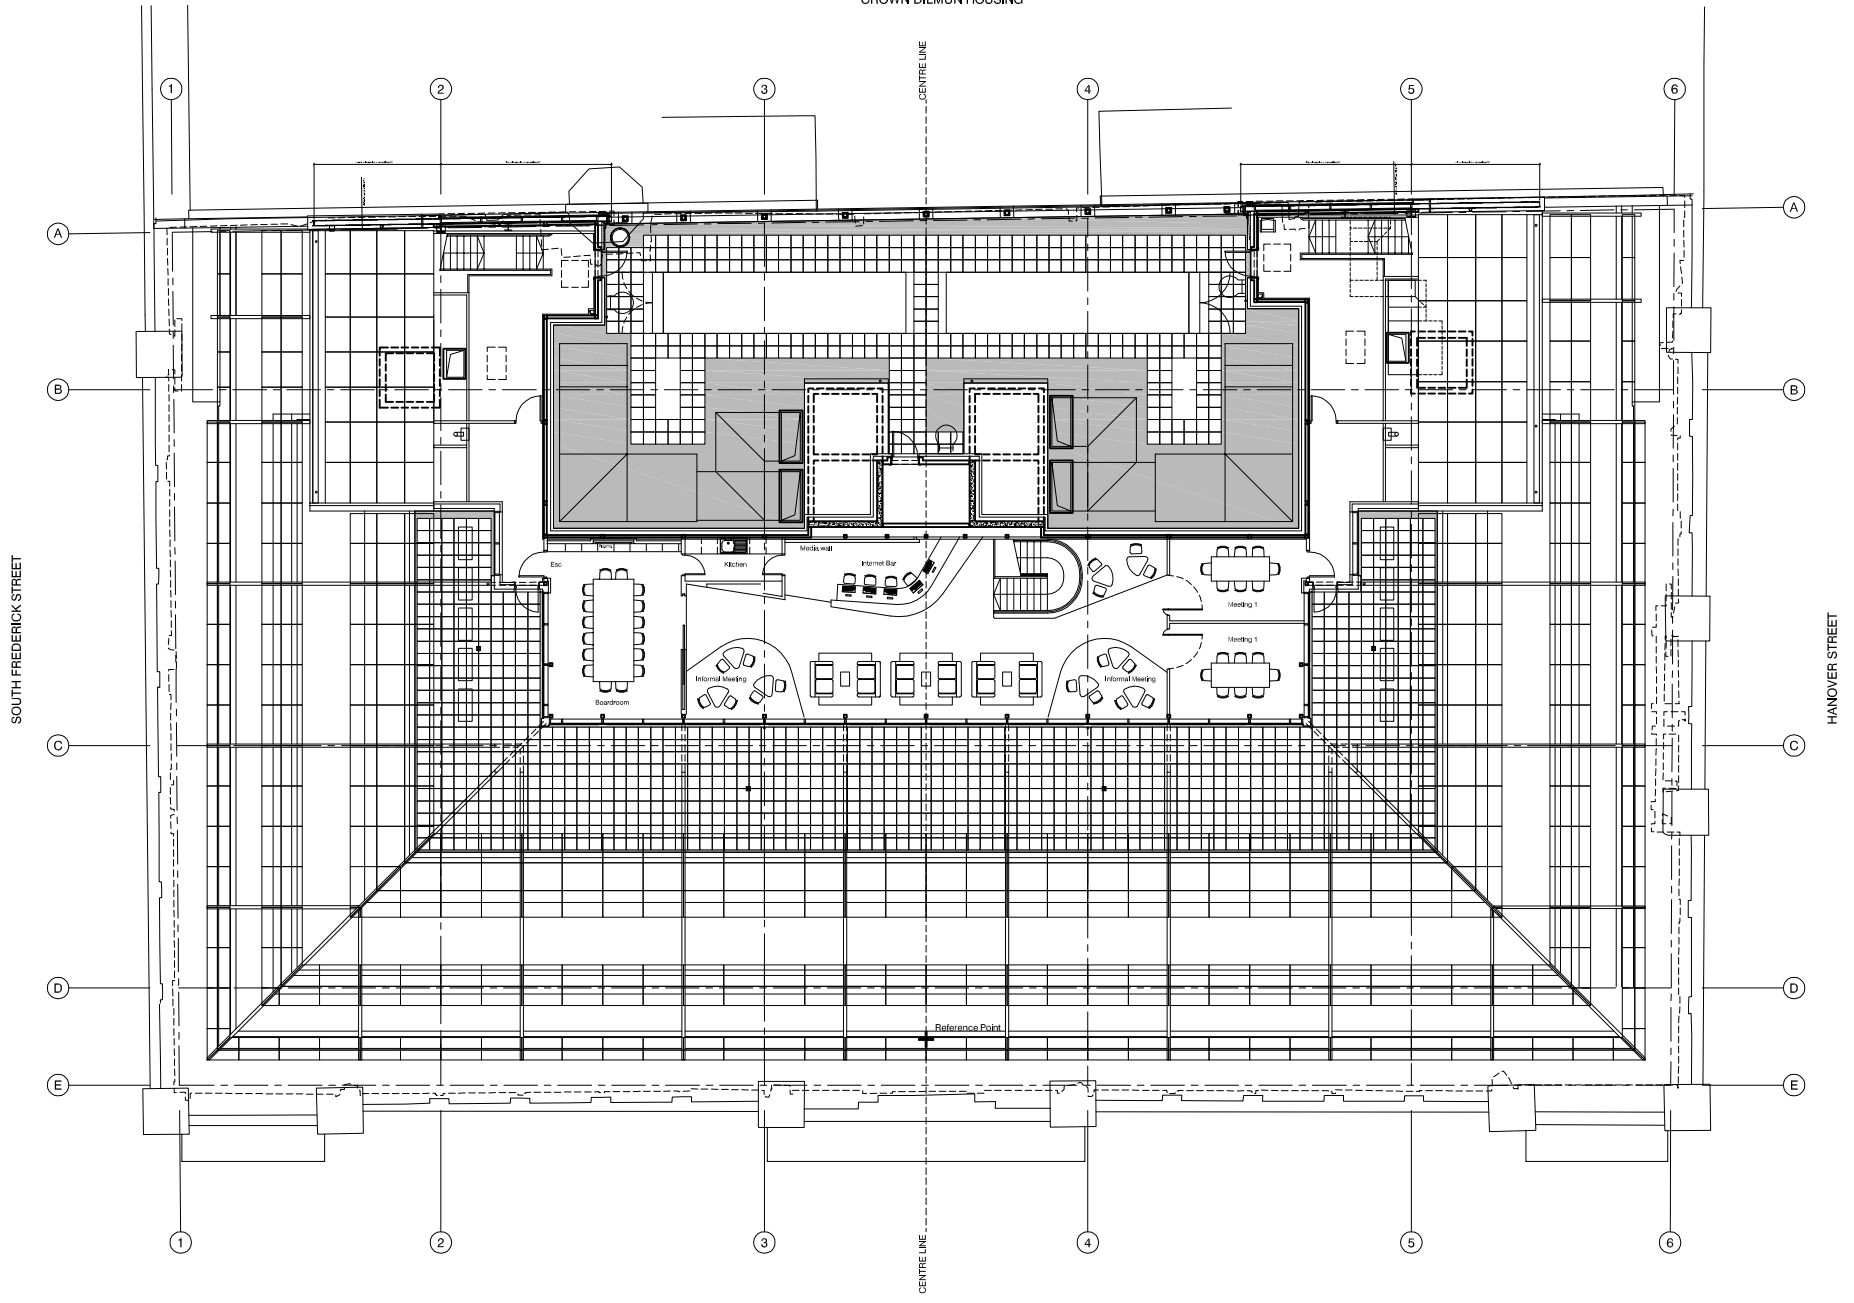

ROOF PLAN

